
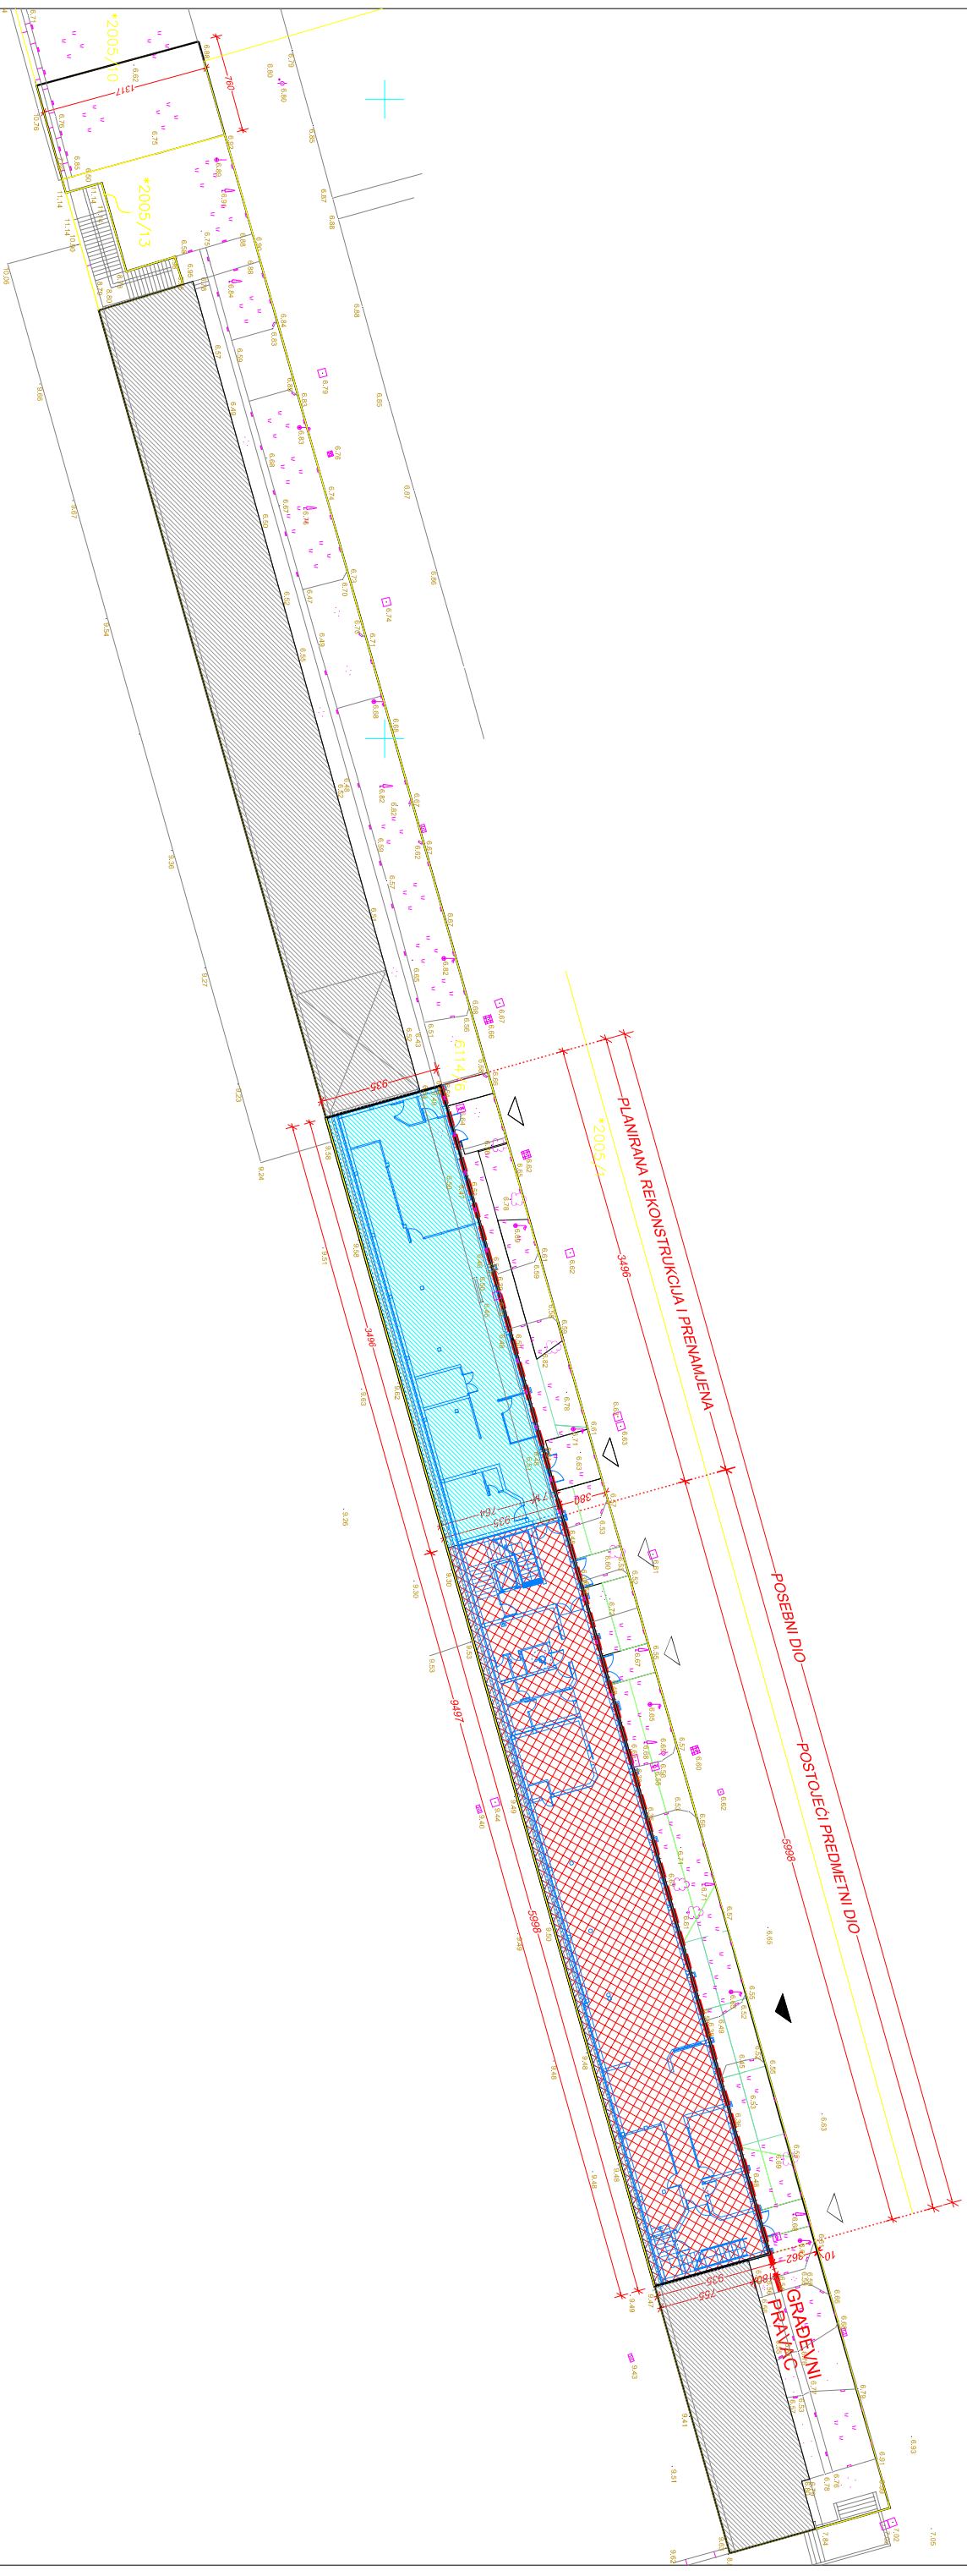


SITUACIJA

Novo stanje

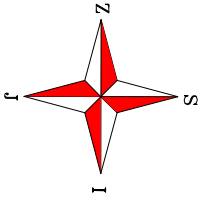

S.C. PROJECTING d.o.o. Mletacka 12, Pula OIB: 44370181729	Glavni projektant	SLAVEN CETINA, dipl.ing.arh.	Faza projekta	GLAVNI PROJEKT
	Projektant		Strukovna odrednica projekta	ARHITEKTONSKI PROJEKT
Investitor TEKOP NOVA Pula Gradevina	Investitor	SLAVEN CETINA, dipl.ing.arh.	Sadržaj	SITUACIJA novo stanje
POSLOVNA GRADEVINA POSEBNI DIO U POSLOVNOJ ZGRADI Pula, Trg 1. Istarske brigade 2 K.č.br. 6114/6 k.o. Pula	Suradnik			
Br. projekta 07-2019-GL	Zajednička oznaka projekta 07 - 2019	DORIS INKOVČIĆ, ing.grad.	Datum	Pula, 02/2019
			Mjerilo	1:500
			List	9