
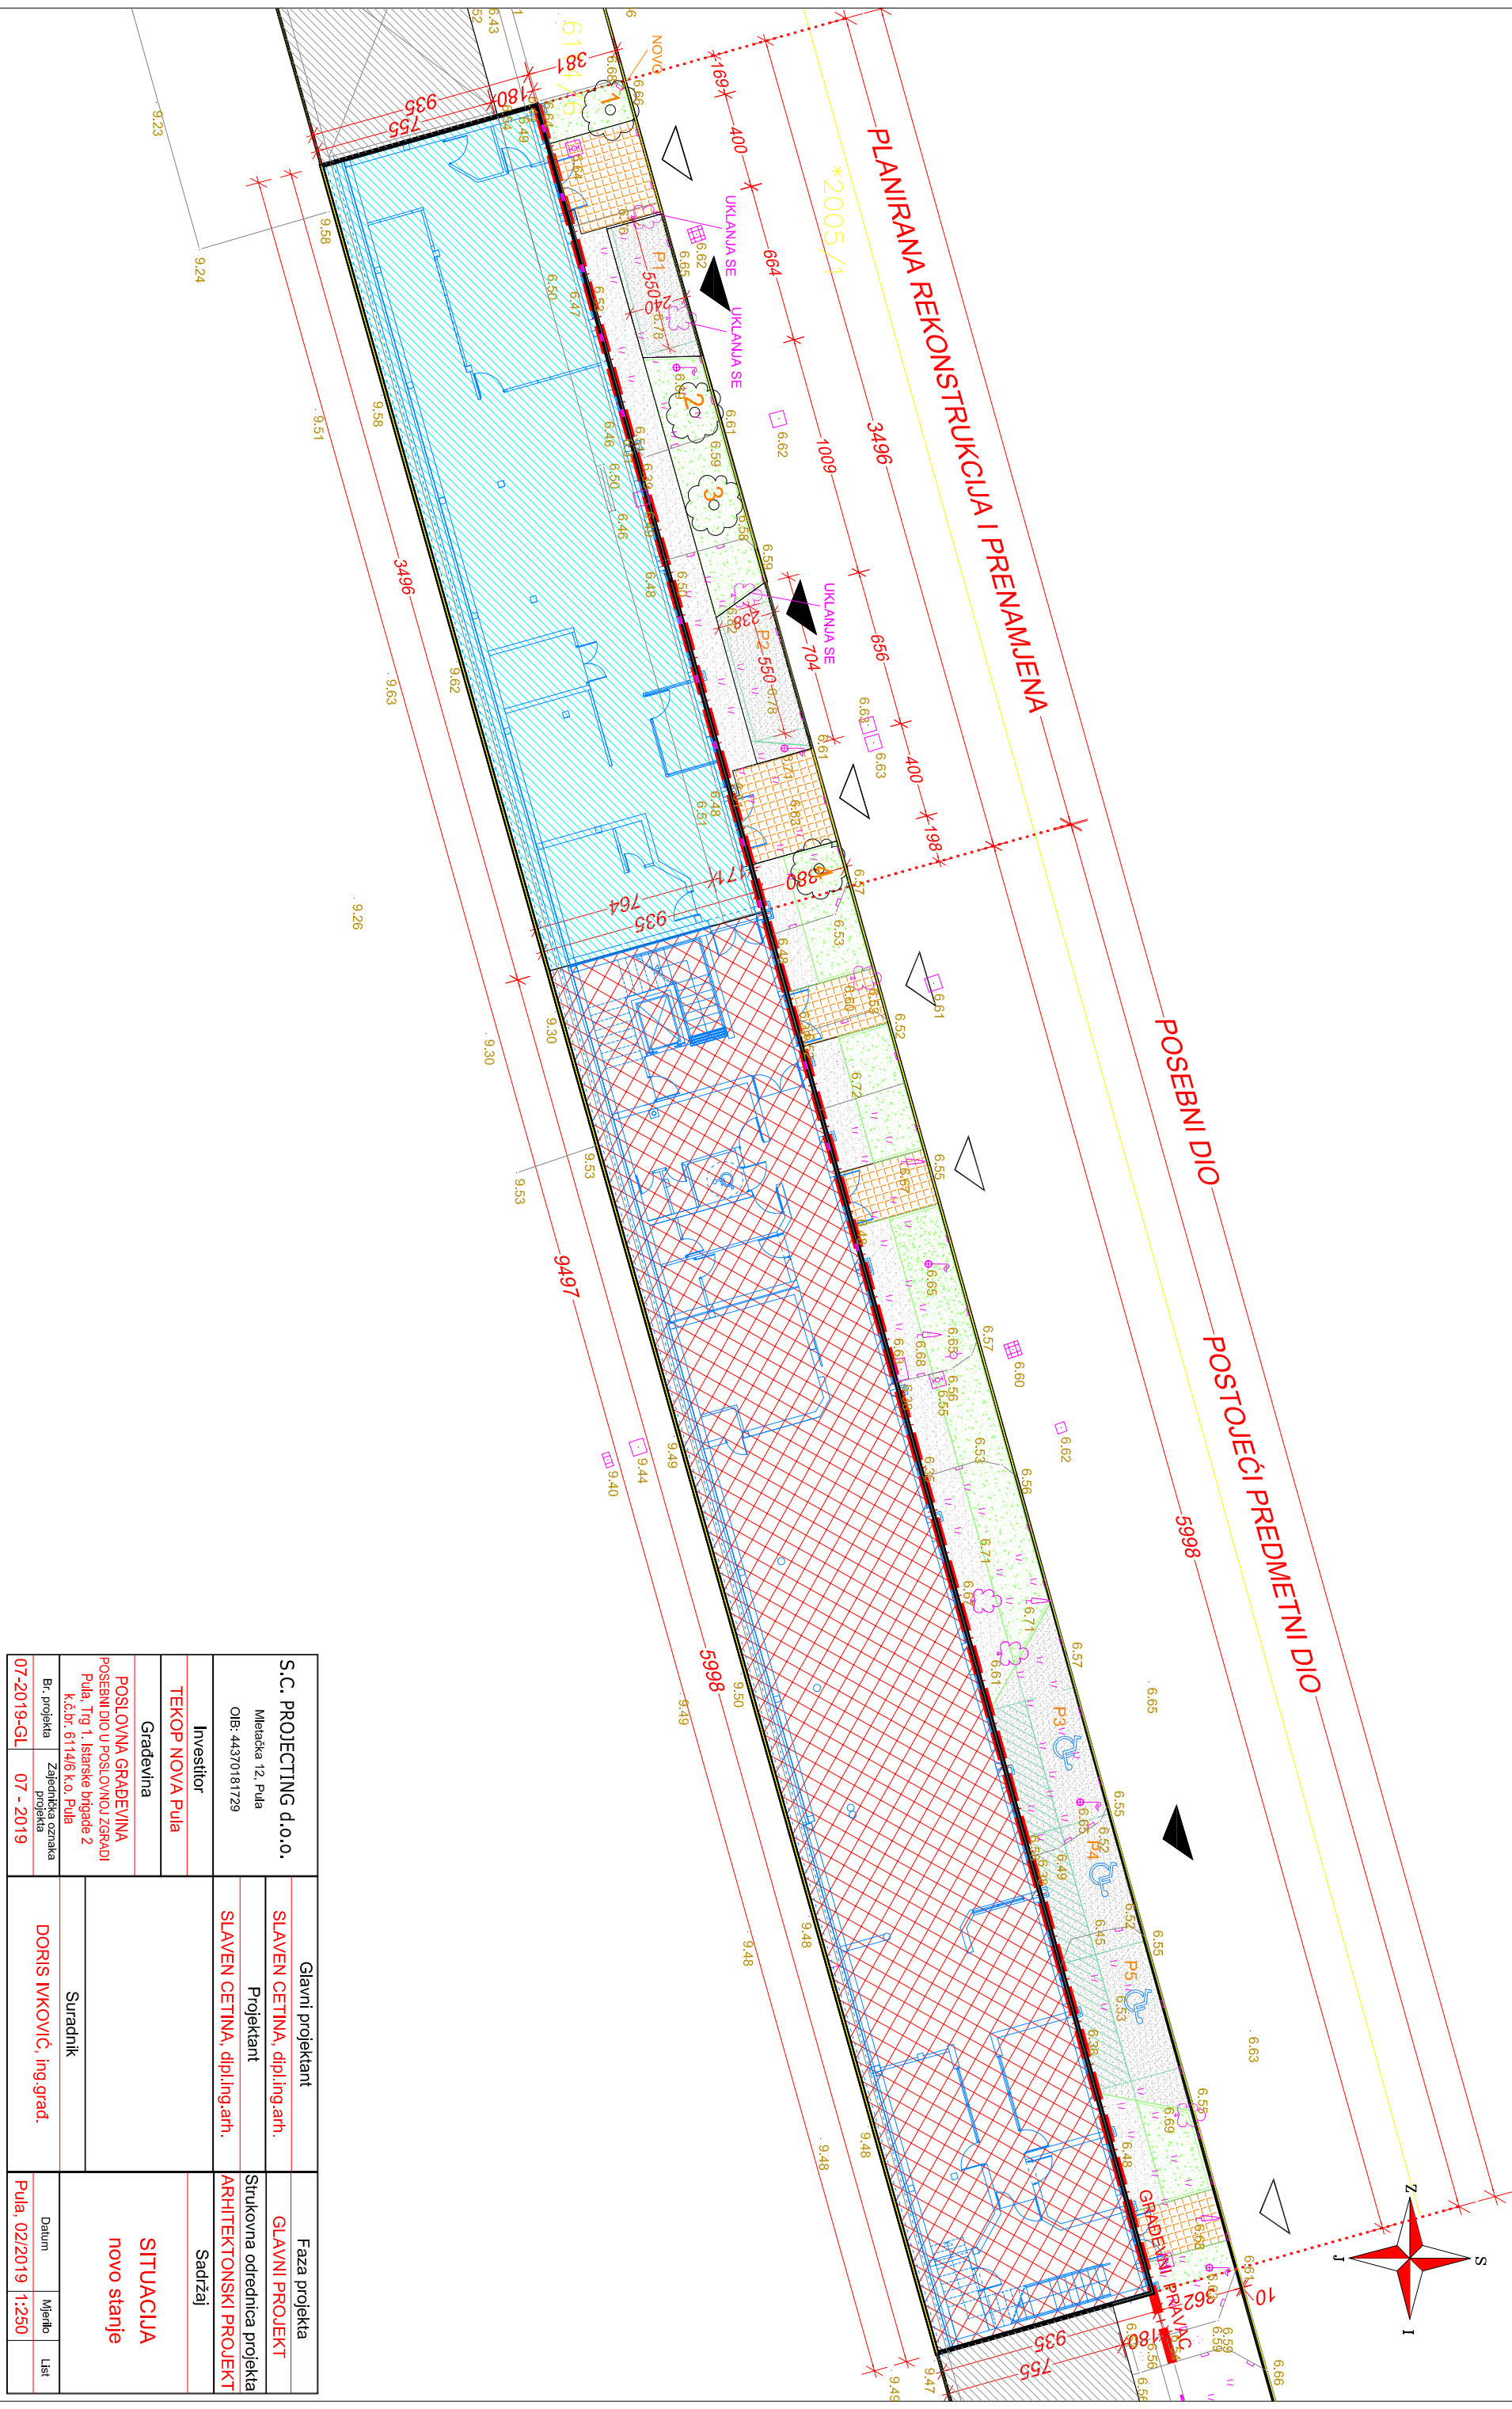


SITUACIJA
Novo stanje

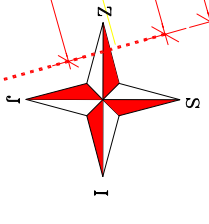

S.C. PROJECTING d.o.o. Metarska 12, Pula OIB: 44370181729	Glavni projektant		SLAVEN CETINA, dipl.ing.arh. Projektant	GLAVNI PROJEKT
	Investitor TEKOP NOVA Pula Gradjevina			
POSLOVNA GRADEVINA POSEBNI DIO U POSLOVNOJ ZGRADI Pula, Tlg 1, Istarske brigade 2 K.o.br. 611/4/6 k.o. Pula	Suradnik		Sadržaj SITUACIJA novo stanje	
	Br. projekta 07-2019-GI	Zajednička oznaka projekta 07 - 2019	Datum Pula, 02/2019	