
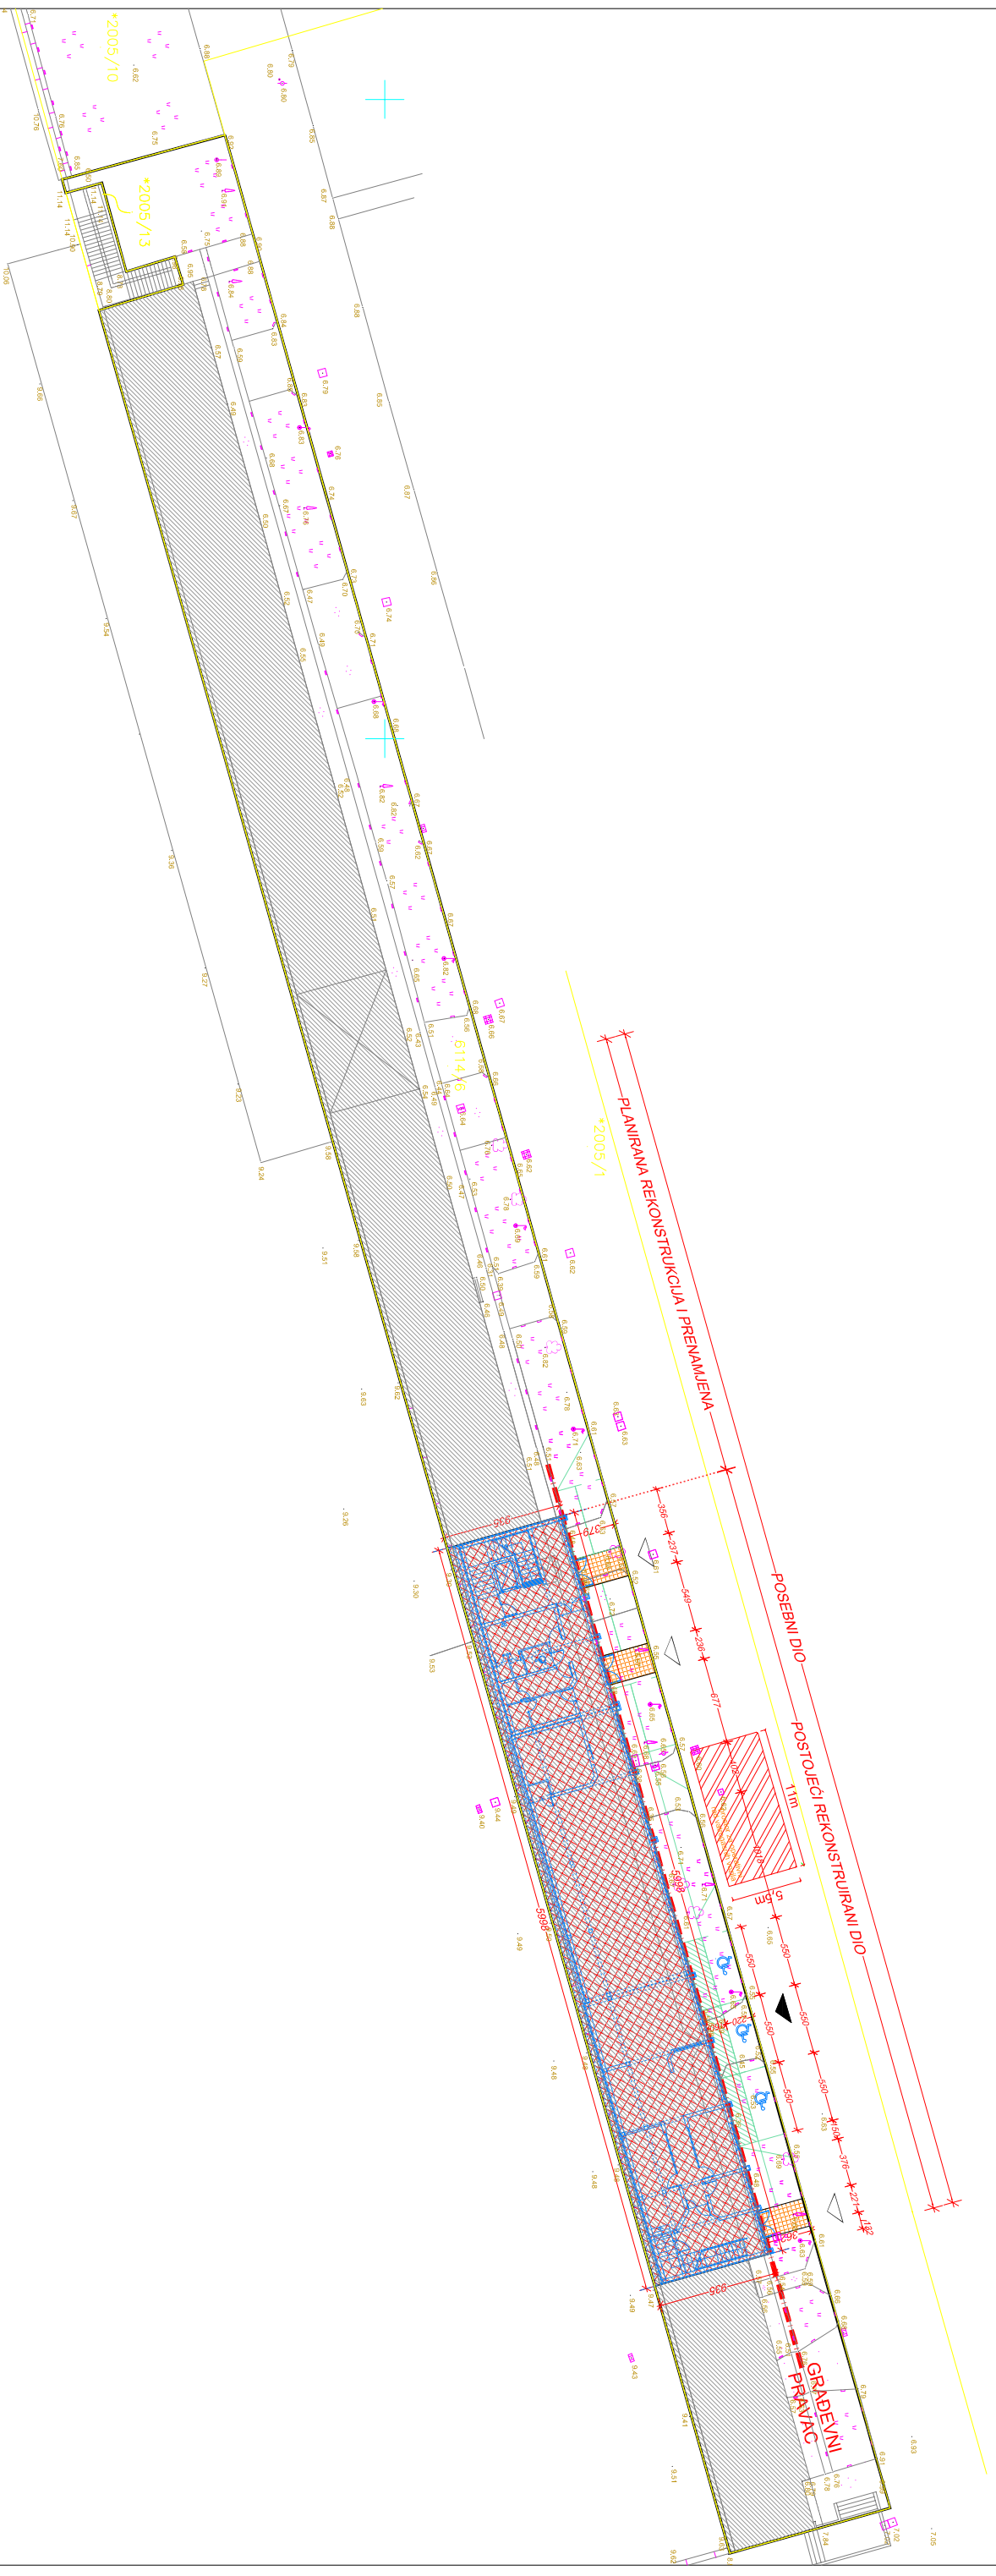


SITUACIJA

Postojeće stanje

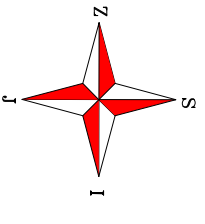

S.C. PROJECTING d.o.o. Mletacka 12, Pula OIB: 44370181729	Glavni projektant	SLAVEN CETINA, dipl.ing.arh.
	Projektant	SLAVEN CETINA, dipl.ing.arh.
Investitor TEKOP NOVA Pula Gradevina	Strukovna odrednica projekta	ARHITEKTONSKI PROJEKT
	Sadržaj	SITUACIJA postojeće stanje
POSLOVNA GRADEVINA POSEBNI DIO U POSLOVNOJ ZGRADI Pula, Tlg 1, Istarske brigade 2 K.č.br. 6114/6 k.o. Pula	Suradnik	
	Datum	Pula, 02/2019
Br. projekta 07-2019-GL	Zajednička oznaka projekta 07 - 2019	Mjerilo 1:500
		List 1